
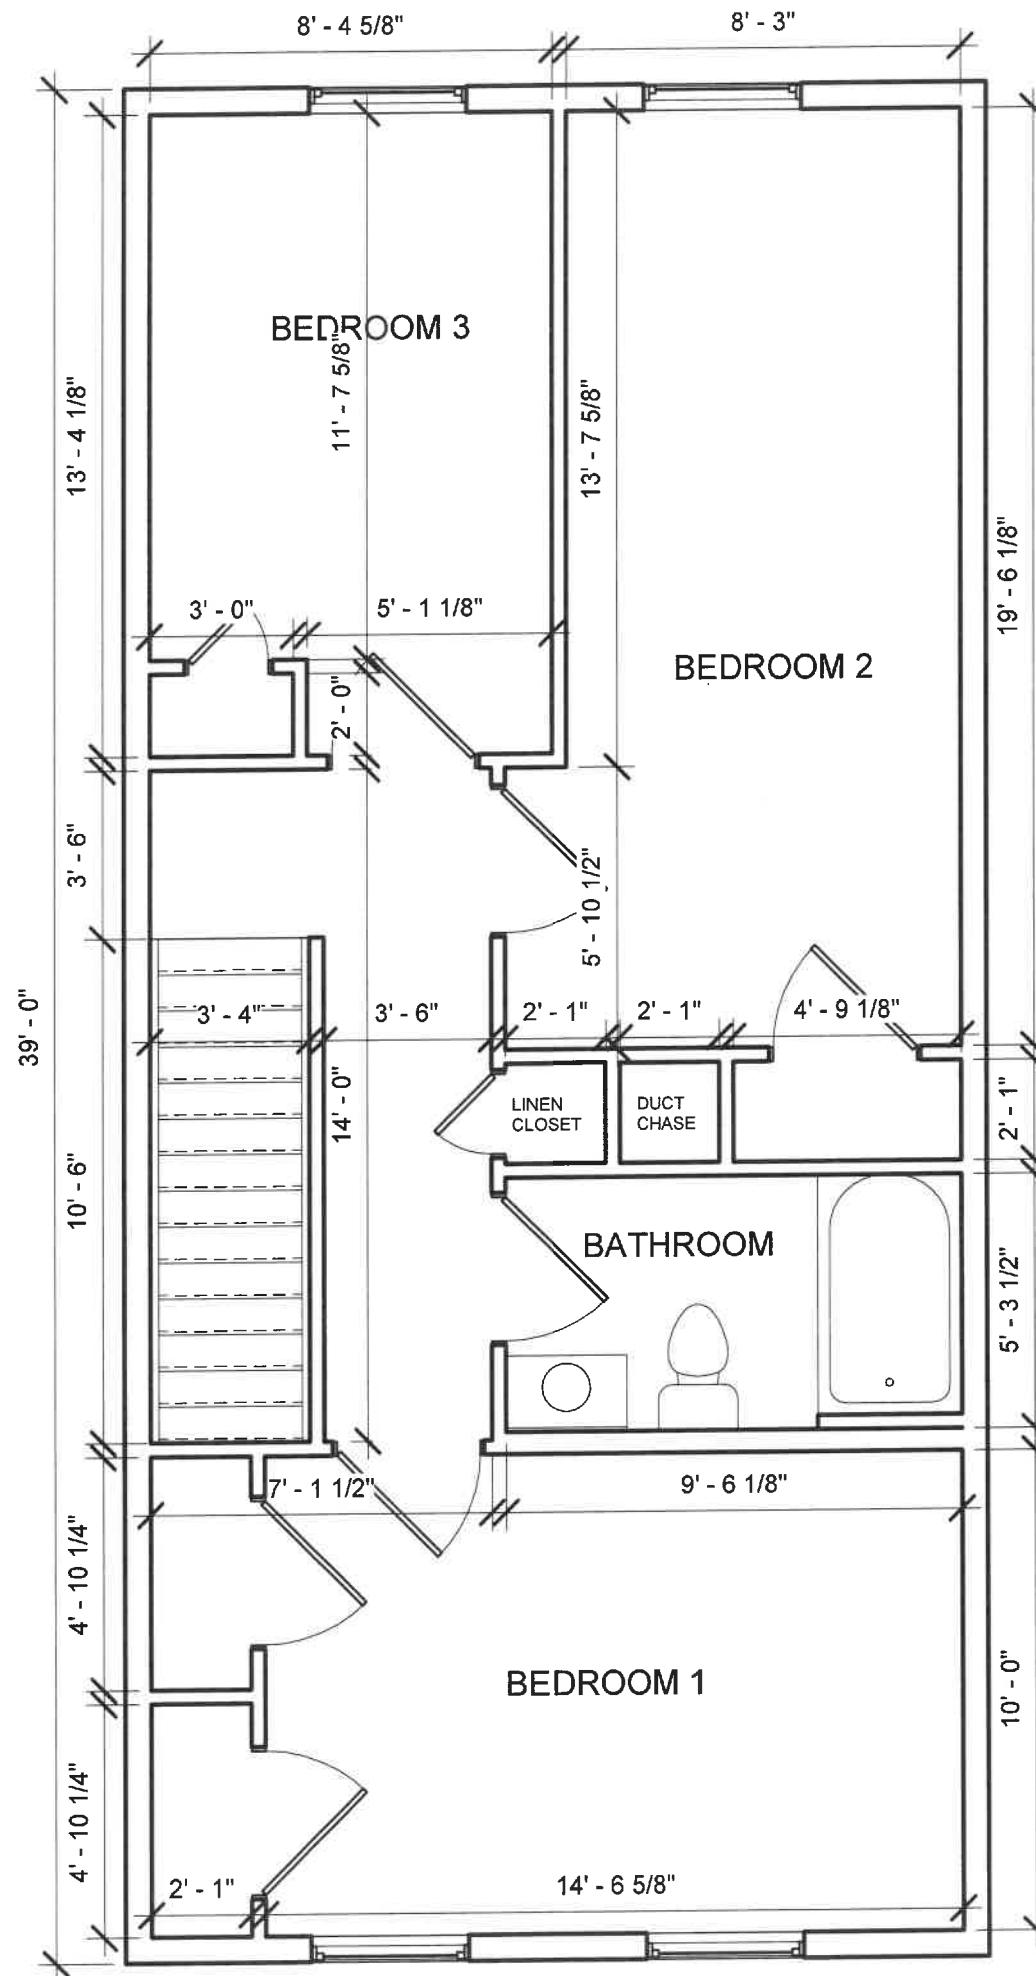



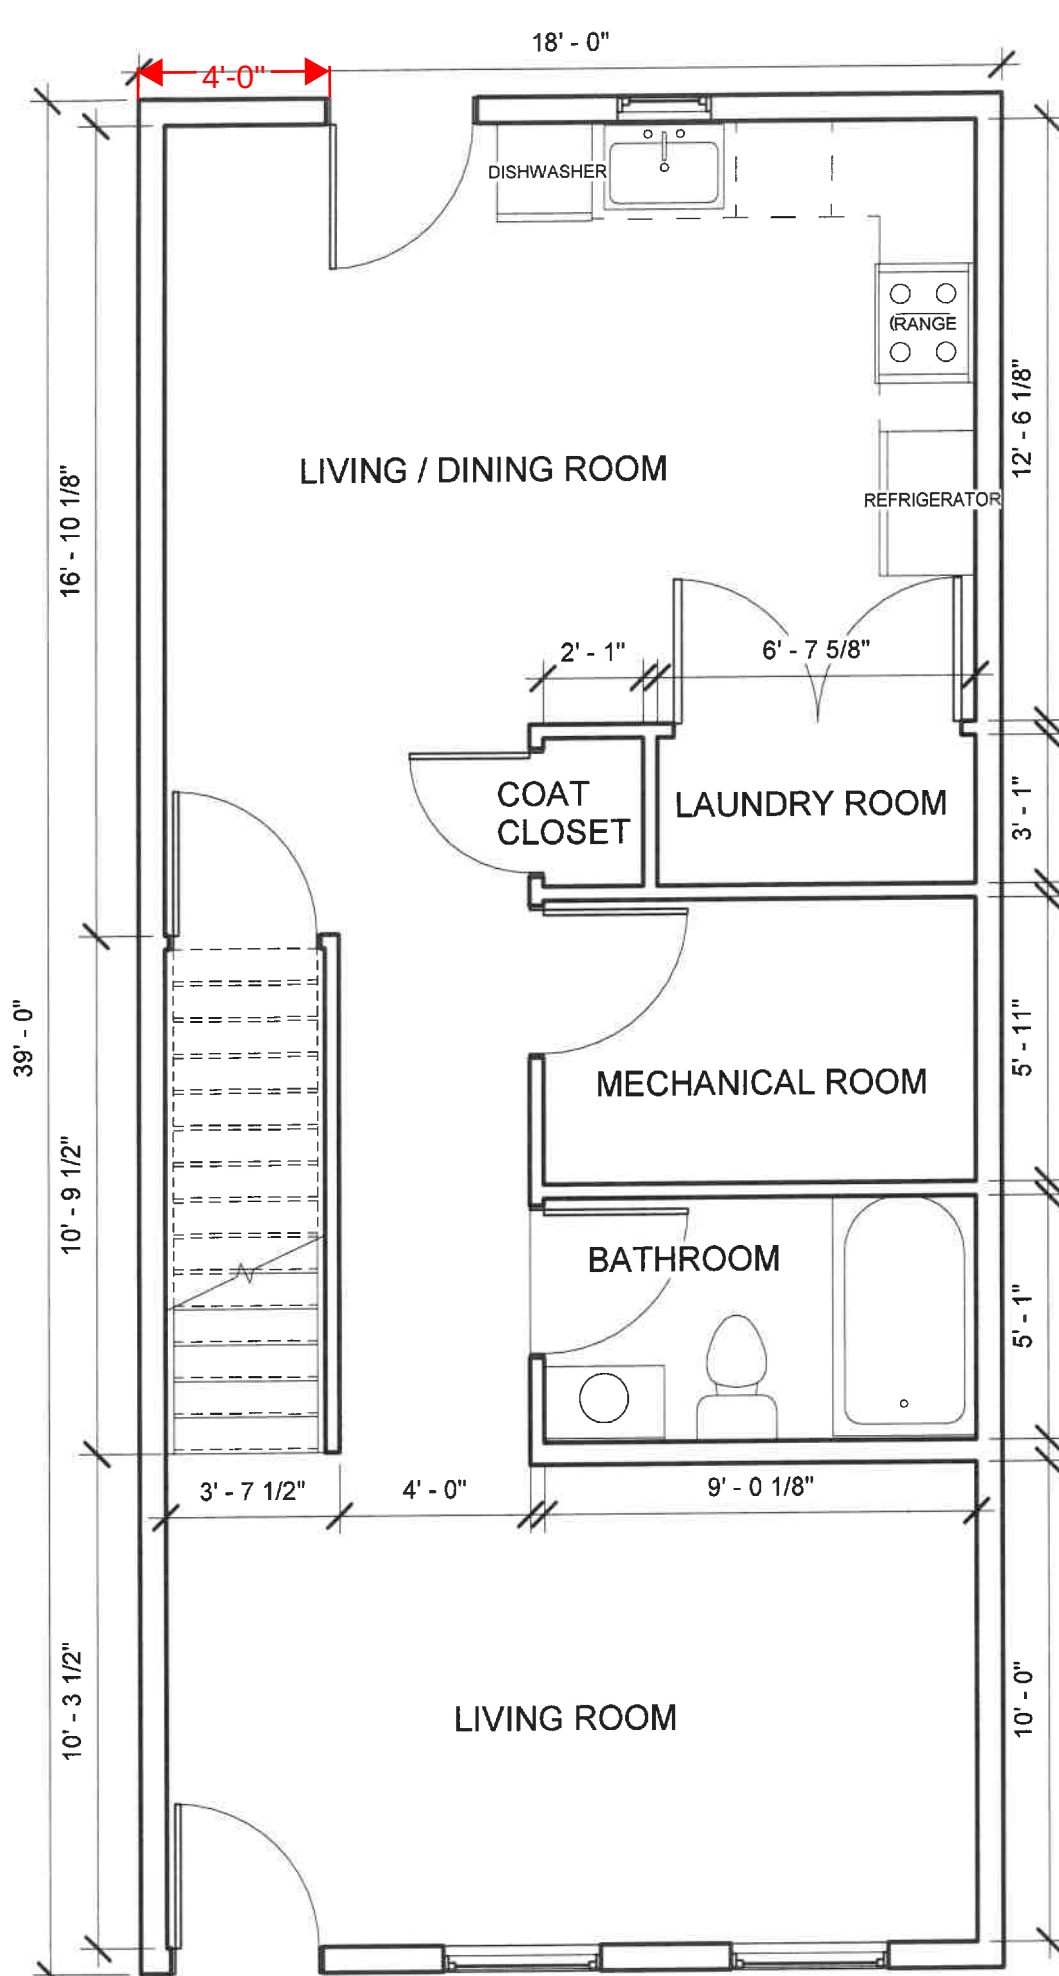


1ST & 2ND FLOOR PLAN

Project Name	Madison & Madeira Corner
Date	8.6.2024
Drawn by	HFHC
Checked by	HFHC

A1

Scale 1/4" = 1'-0"

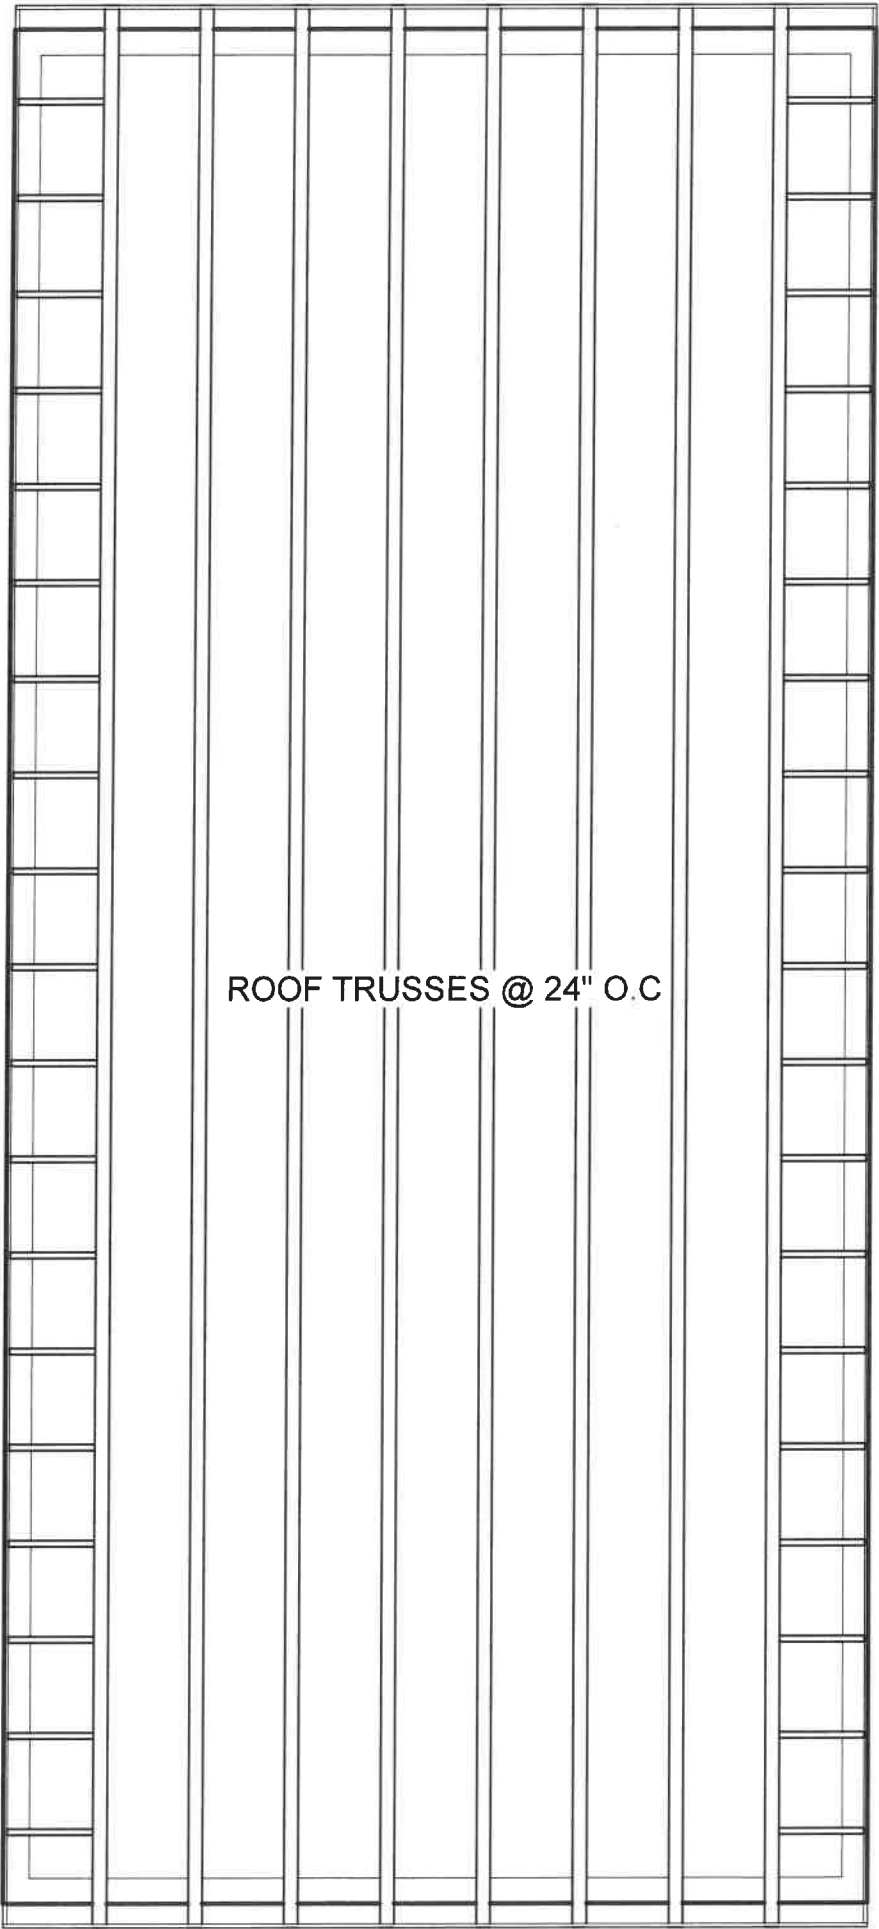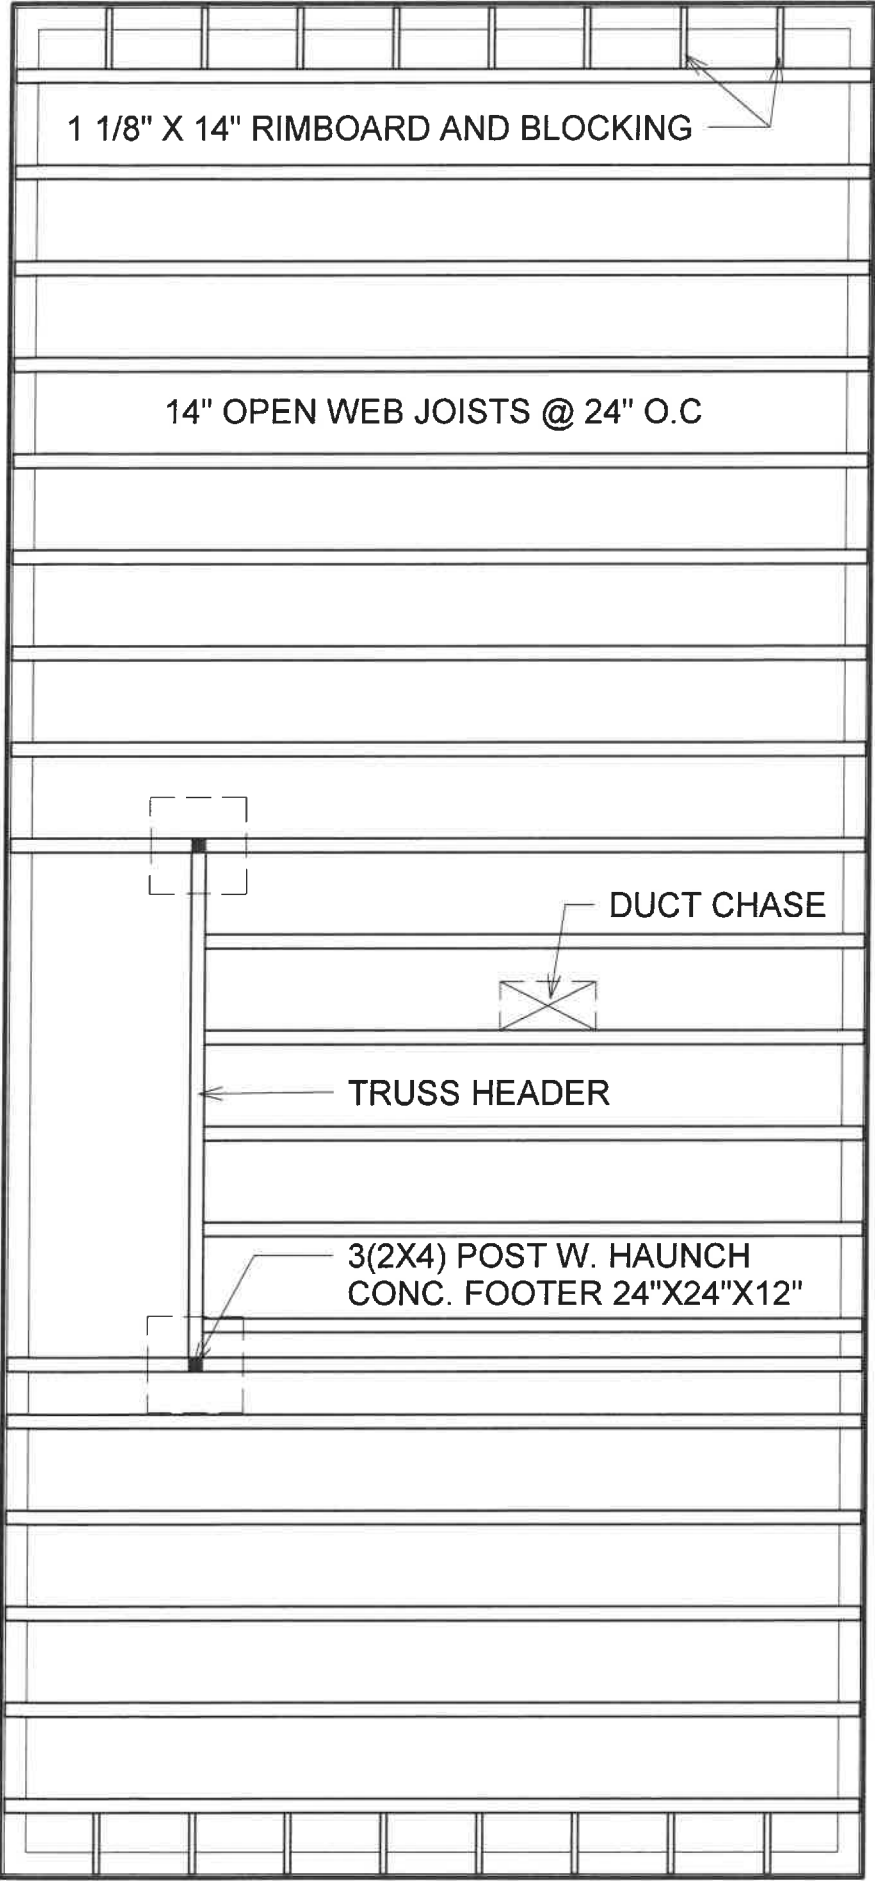


1ST FLOOR & ROOF FRAMING


Project Name	Madison & Madeira Corner
Date	8.6.2024
Drawn by	Author
Checked by	Checker

A2

Scale 1/4" = 1'-0"

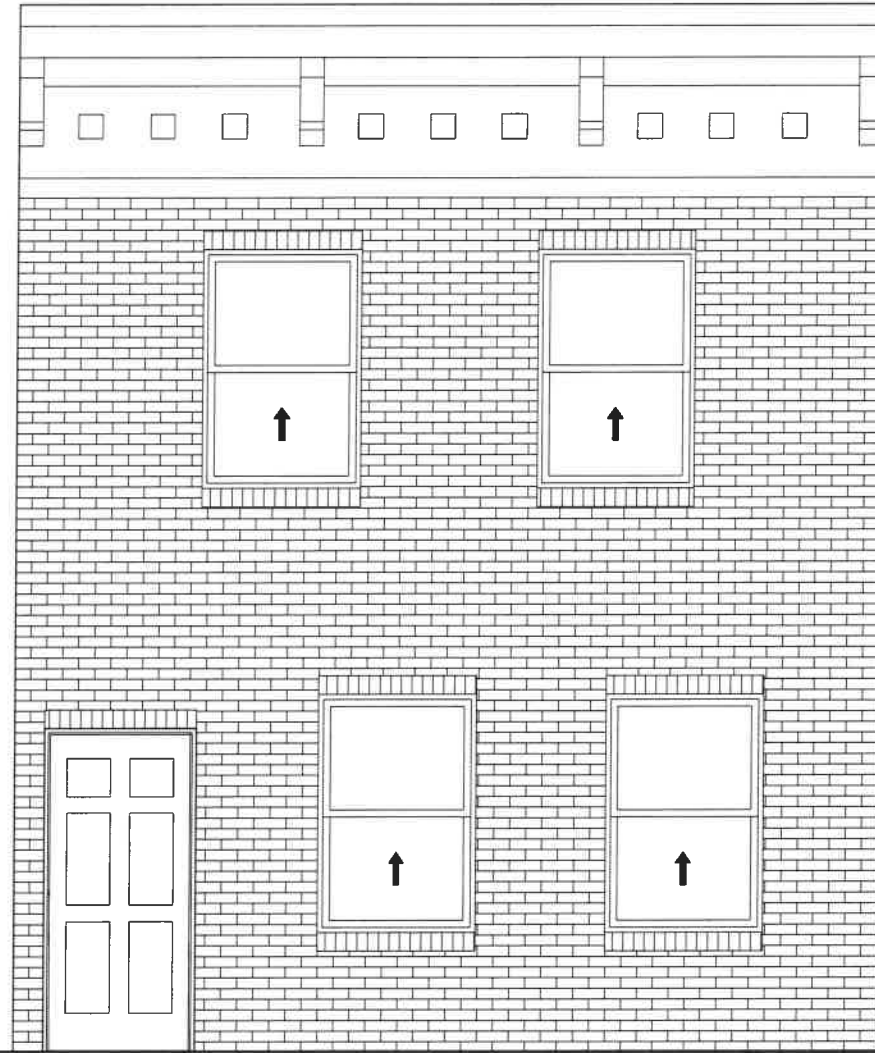

④ South
1/4" = 1'-0"

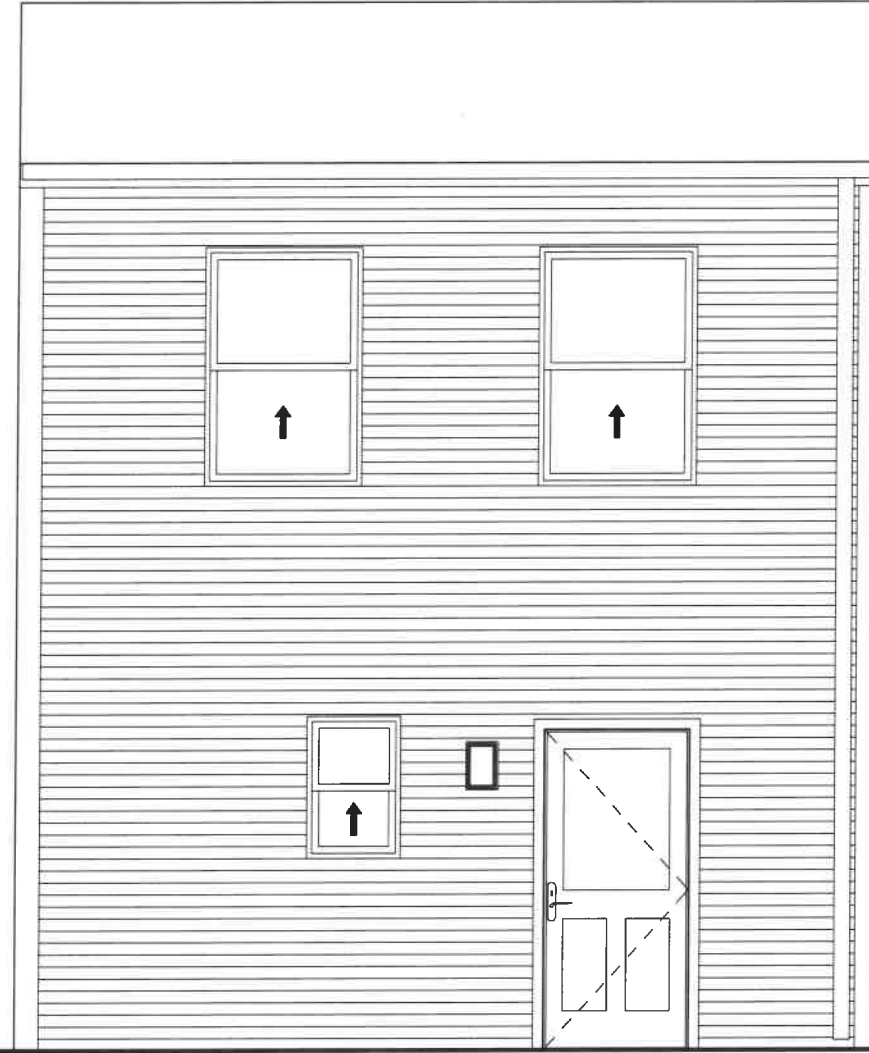


③ North
1/4" = 1'-0"


ROOF
T. of 2ND FLOOR 18'-6"
17'-4"

SECOND FLOOR
T. of FIRST FLOOR 9'-3"
8'-1"

SITE
T. of FOOTER -1'-0"
B. of FOOTER -2'-6"

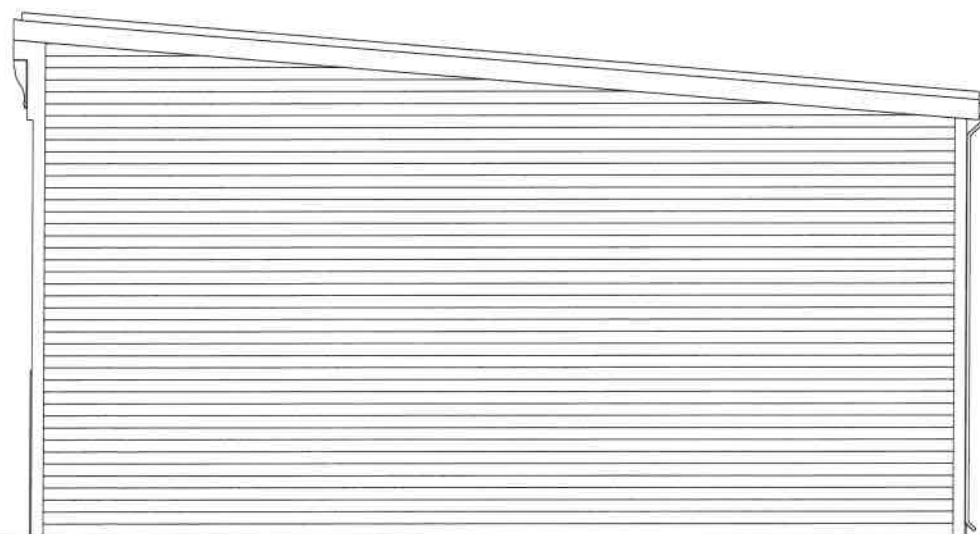

① East
1/8" = 1'-0"

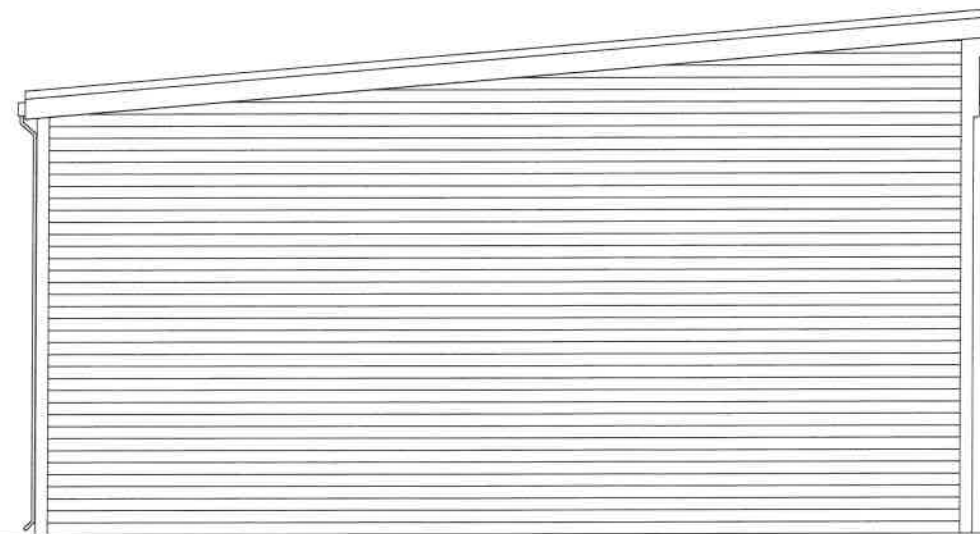

② West
1/8" = 1'-0"

EXTERIOR ELEVATION

Project Name	Madison & Madeira Corner
Date	8.6.2024
Drawn by	Author
Checked by	Checker

A3

Scale As indicated